


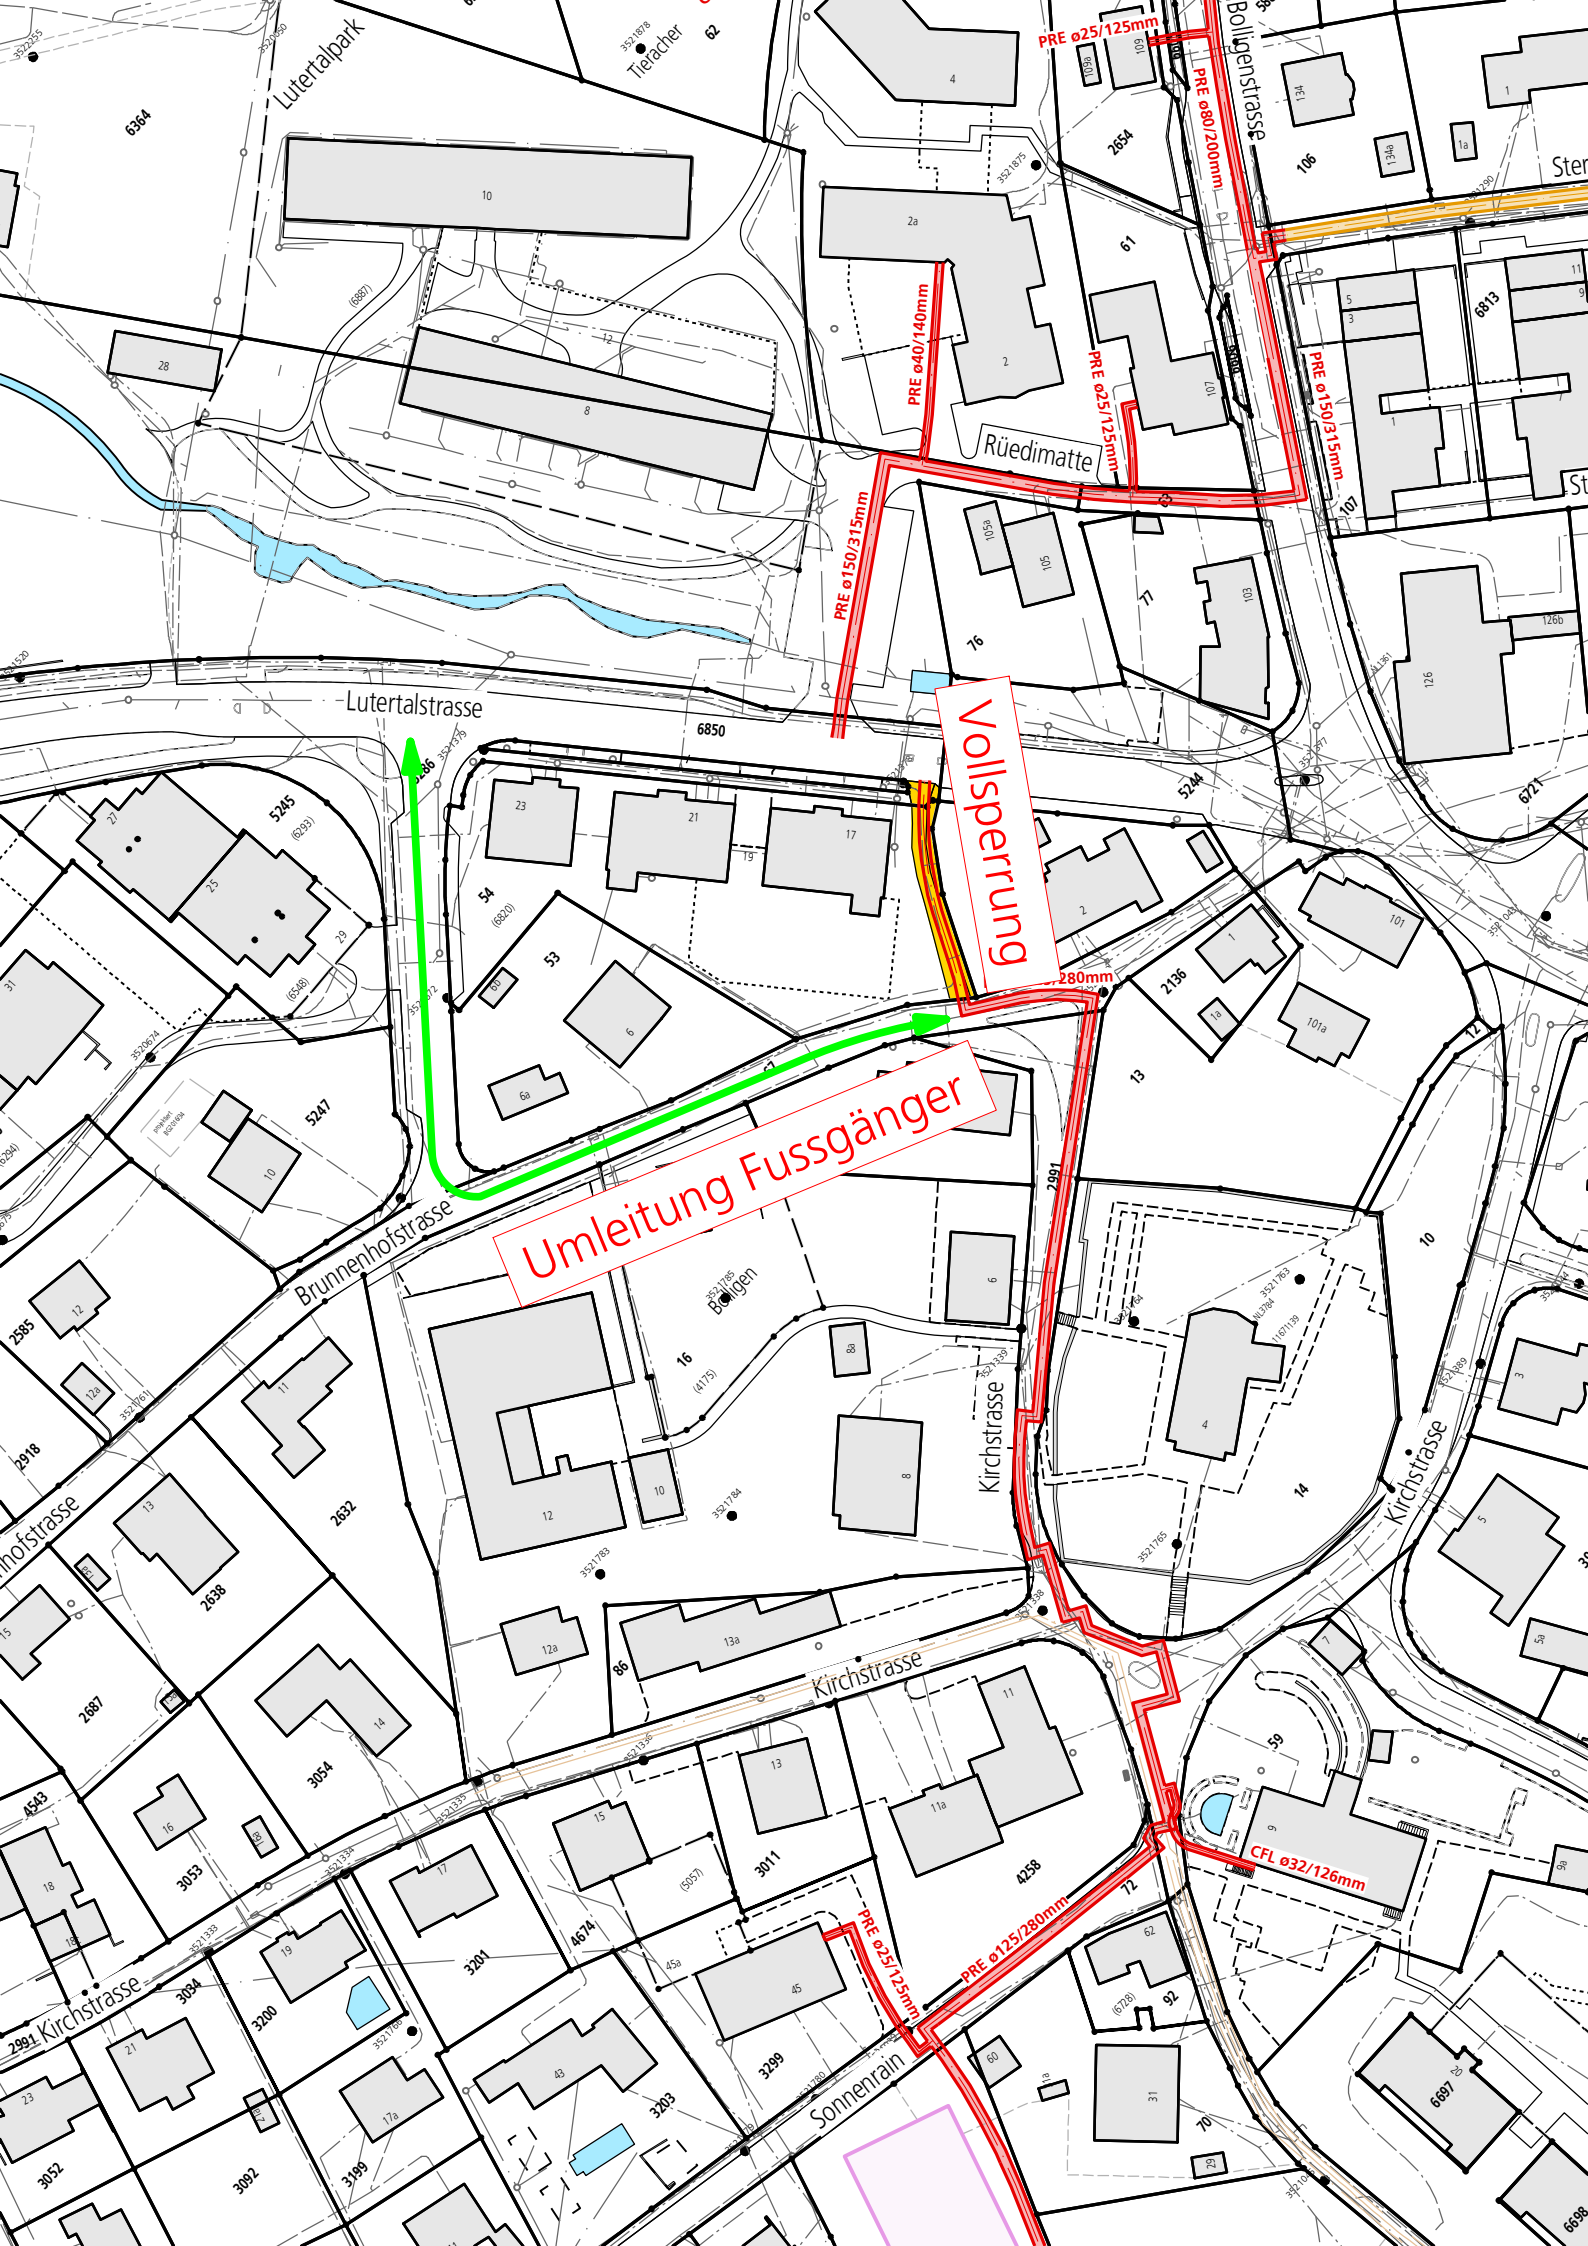

Umleitung Fussgänger

Volkspernung

PRE ø25/125mm

PRE ø80/200mm

PRE ø40/140mm

PRE ø25/125mm

PRE ø150/315mm

PRE ø150/315mm

280mm

CFL ø32/126mm

PRE ø25/125mm

PRE ø125/280mm